




# Shepherd Road Shared Use Pathway Options

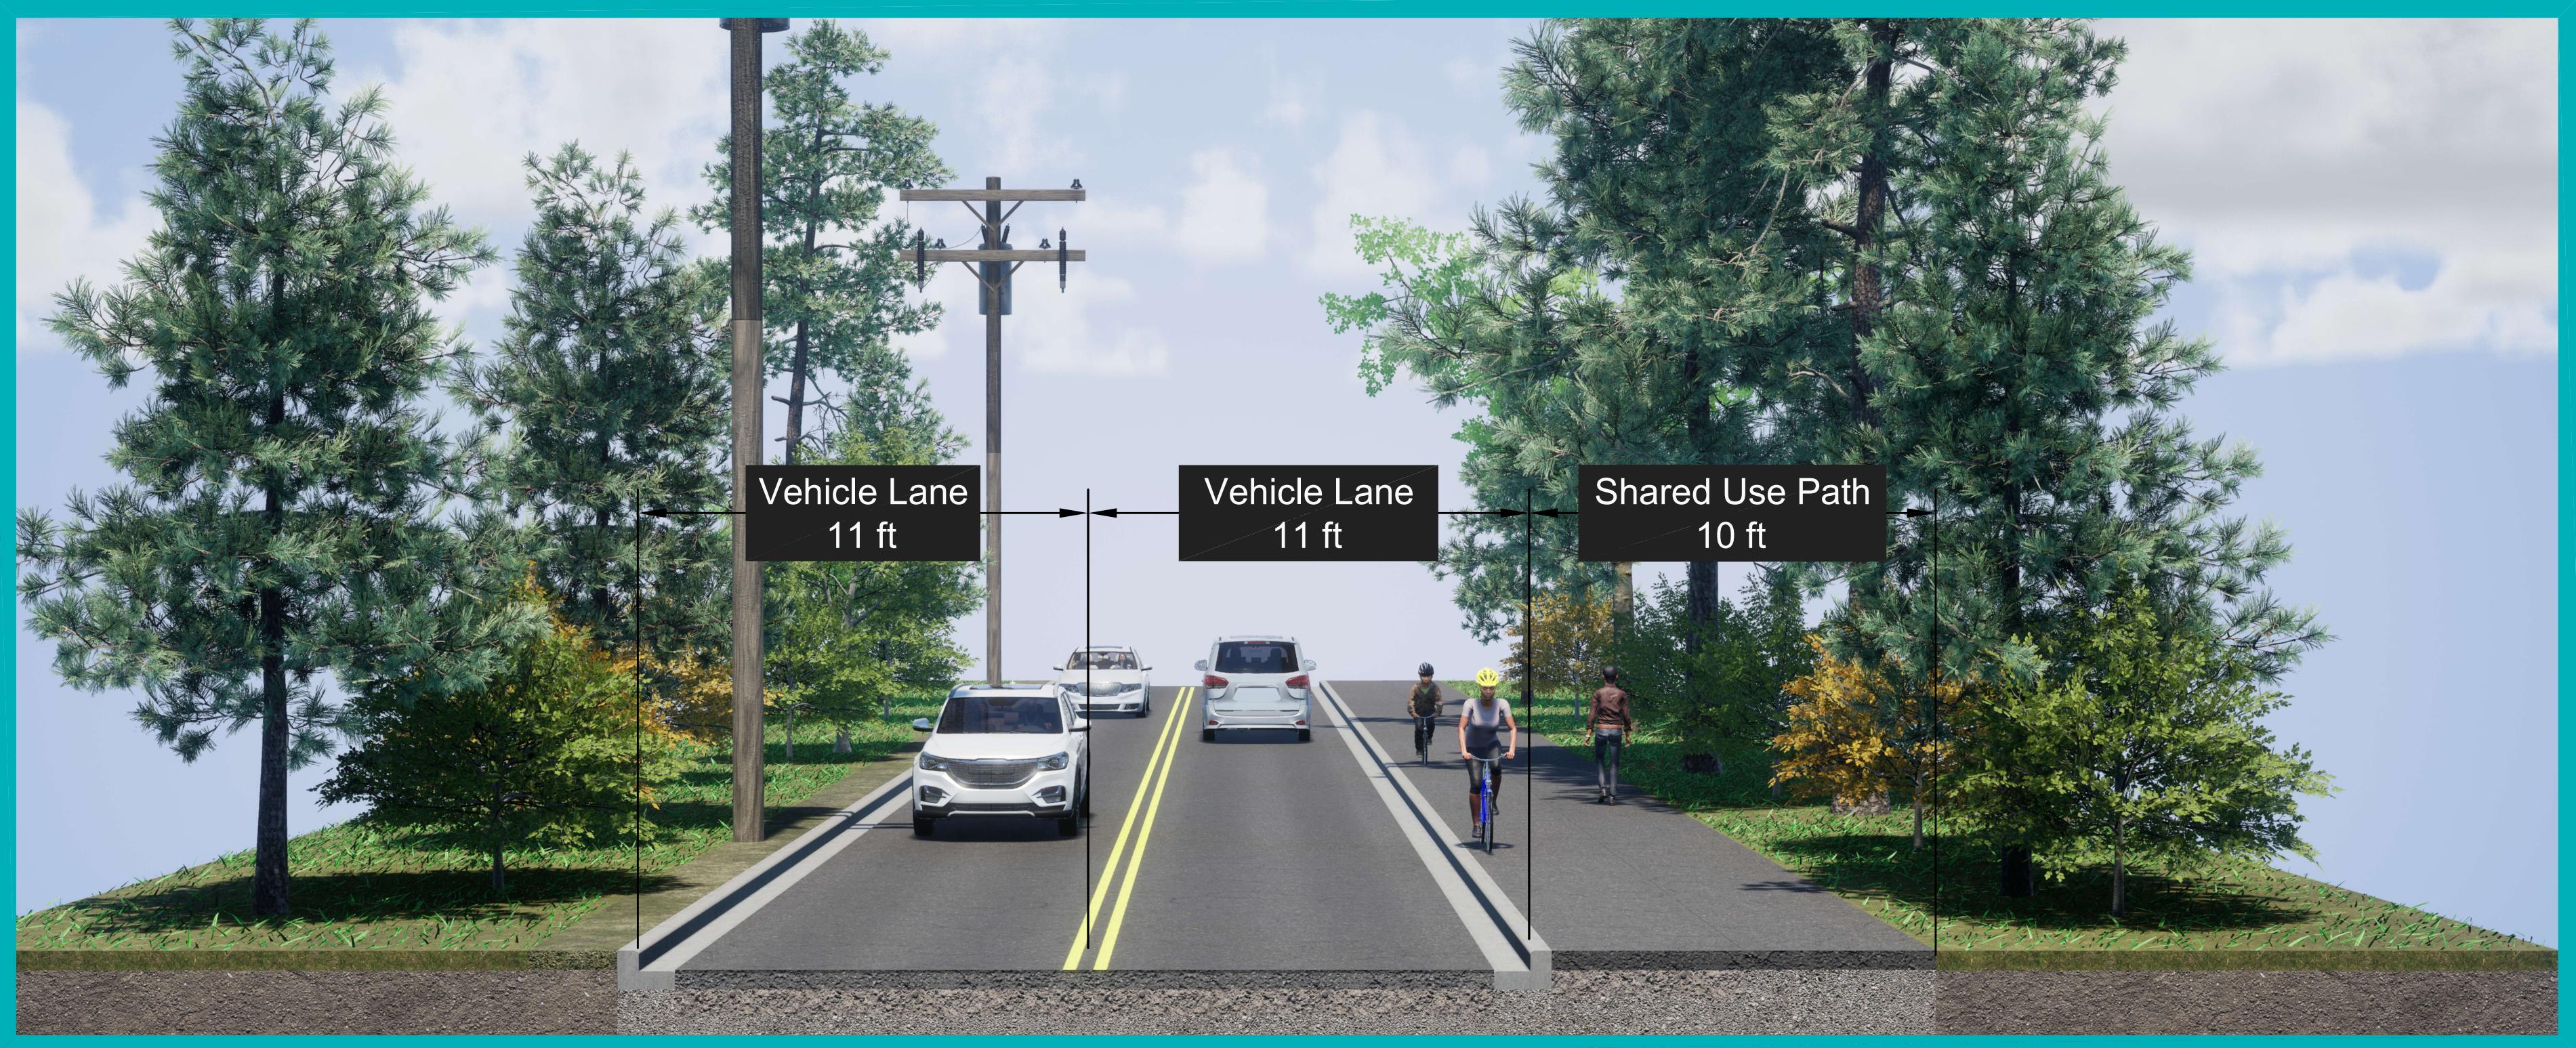

**A** Shared Use Pathway

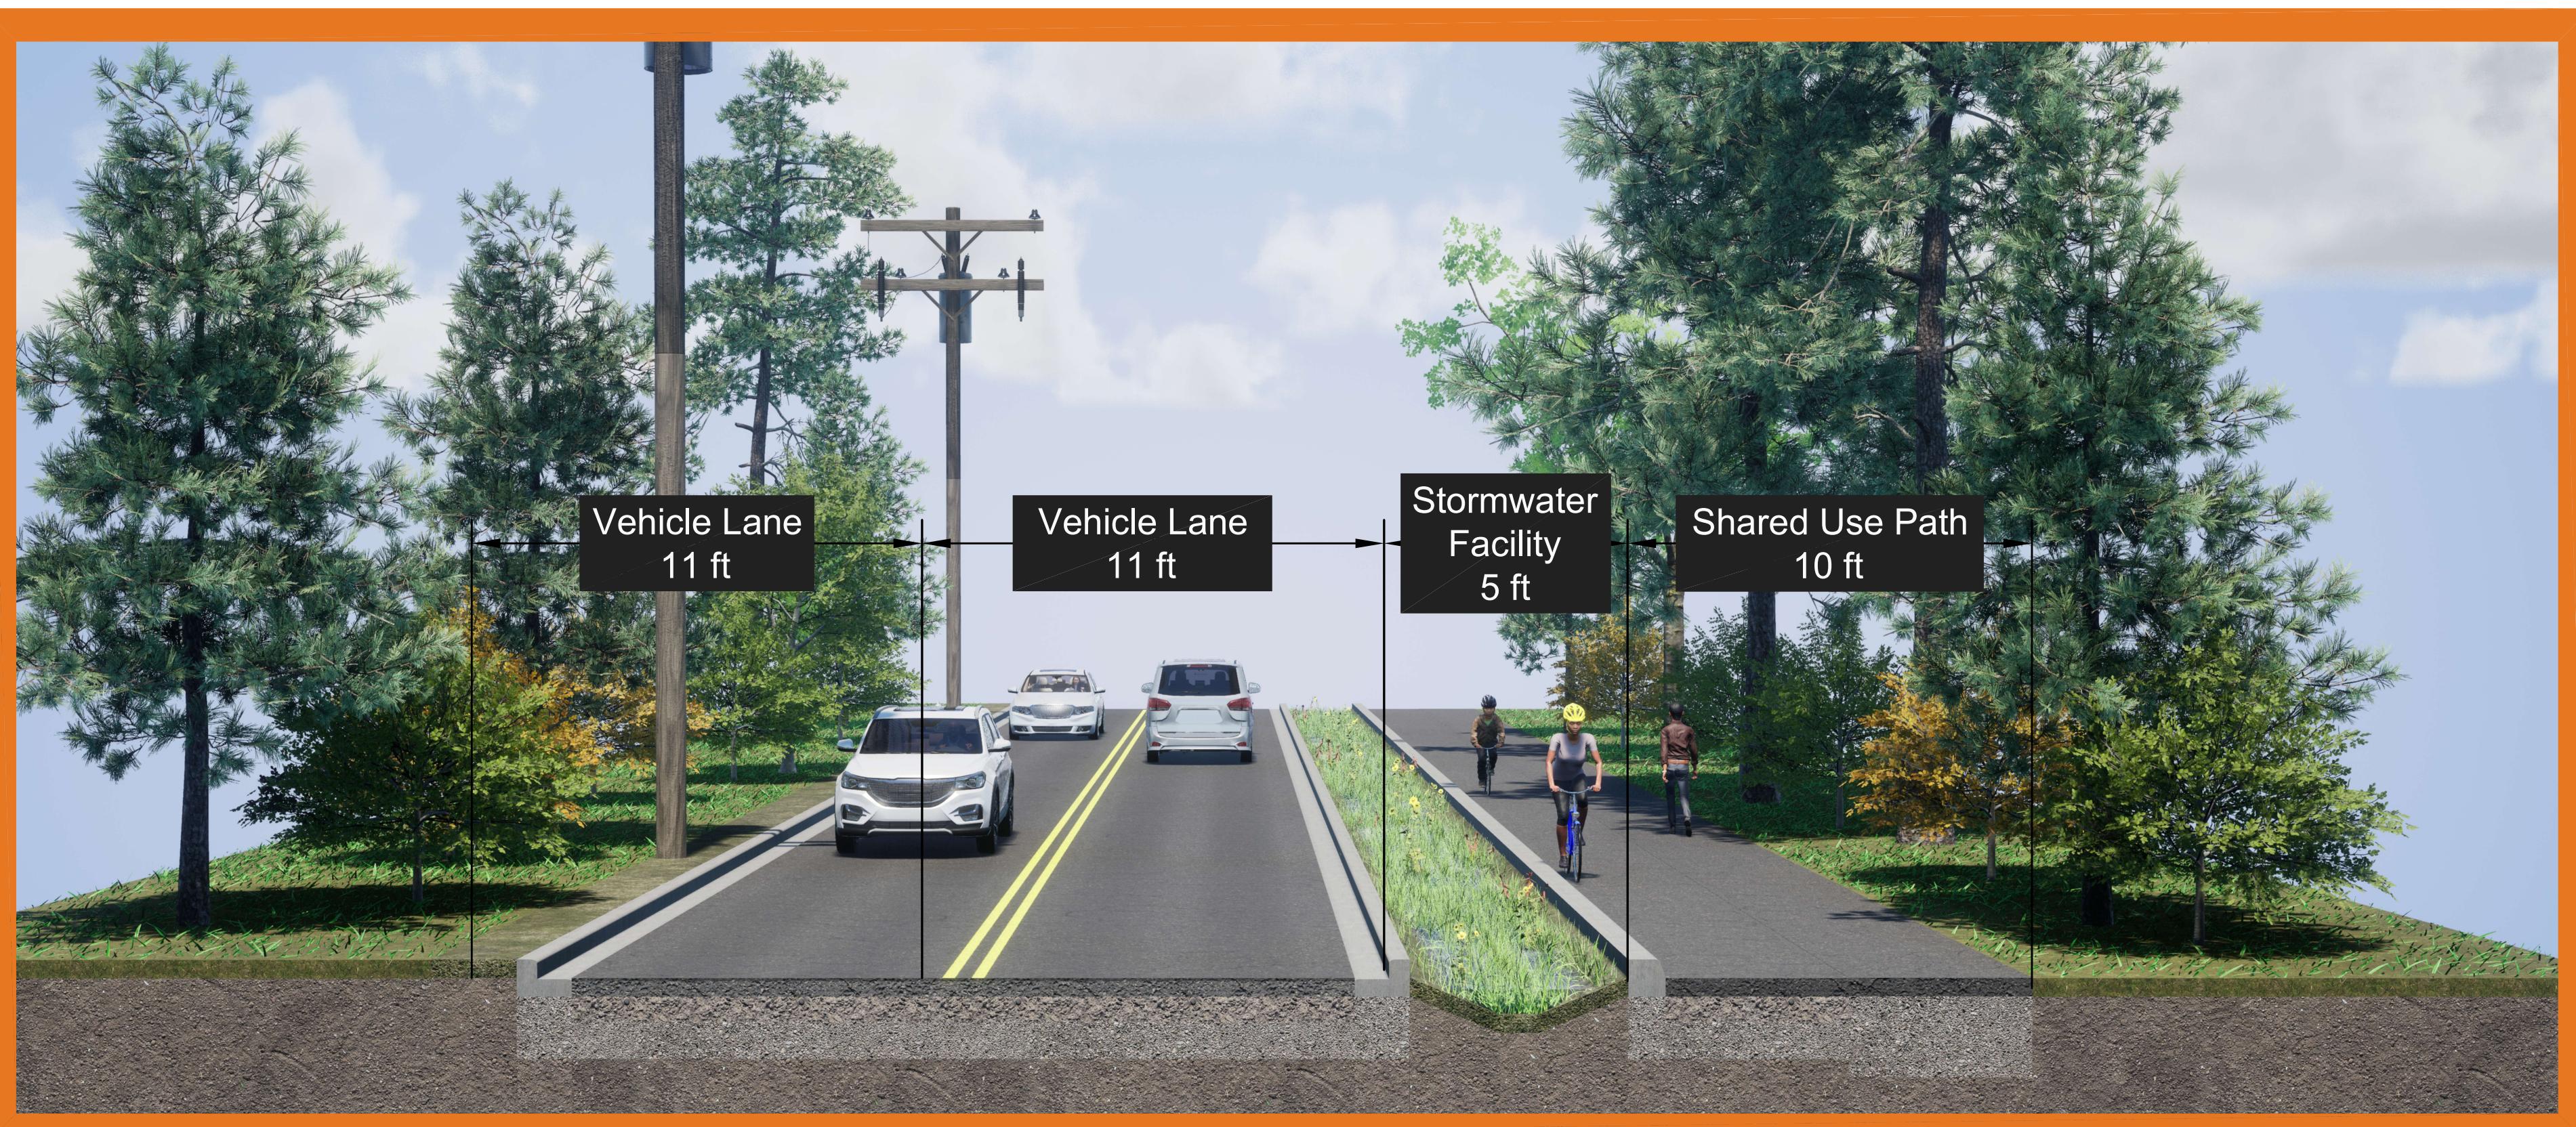

**B** Shared Use Pathway with Stormwater Facility

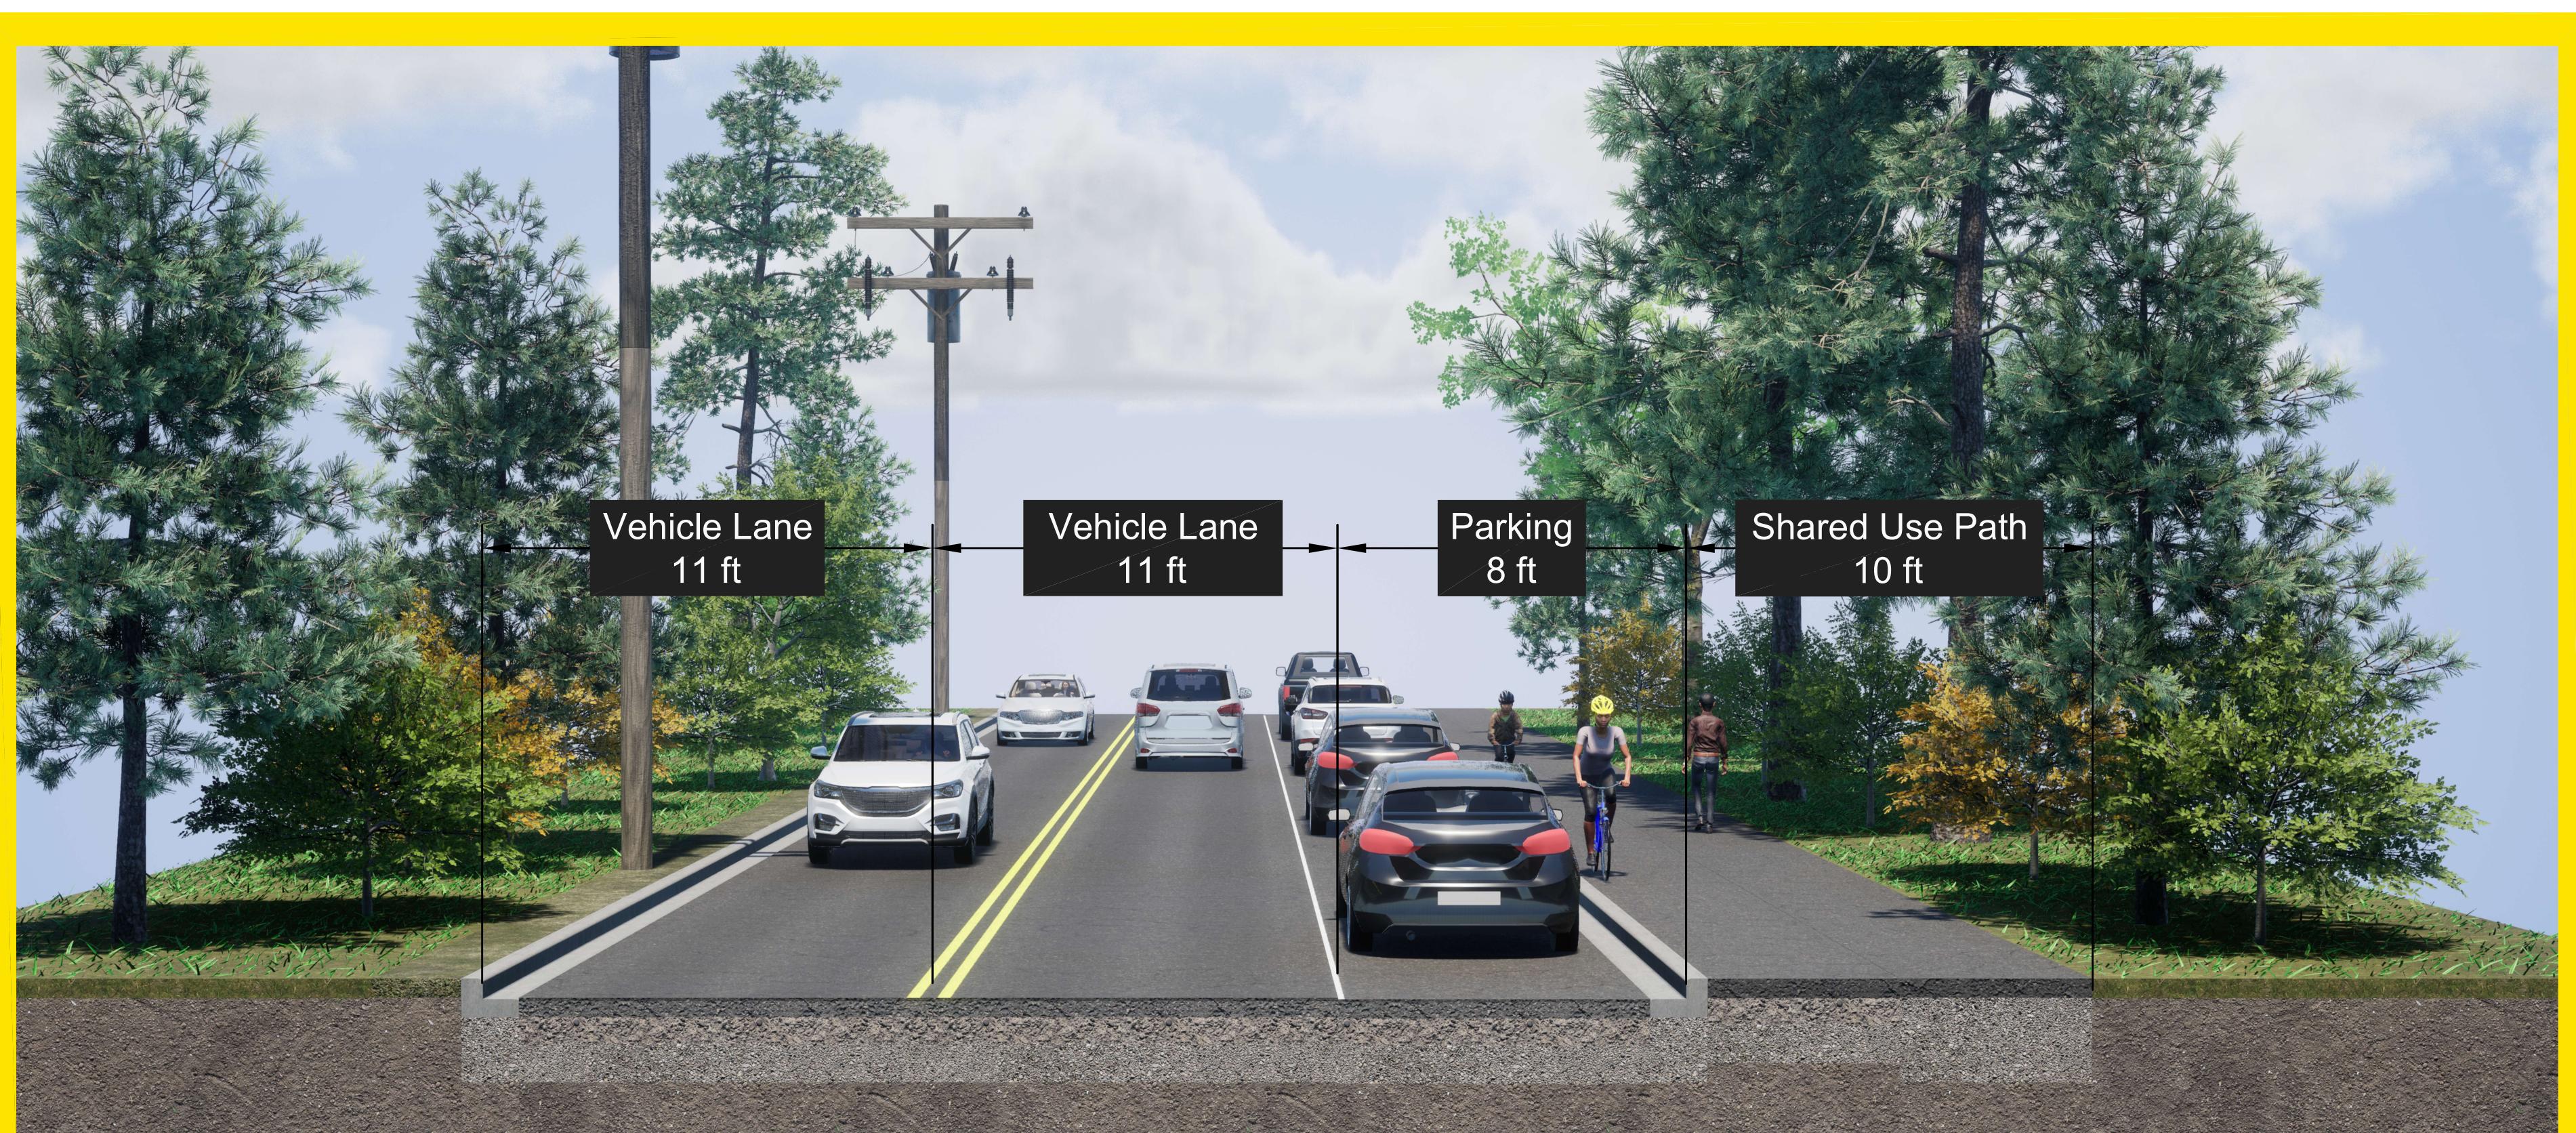

**C** Shared Use Pathway with Parking