


- NOTES:
1. GEOTEXTILE SHALL BE IN ACCORDANCE WITH SECTION 9-33 TABLE 3 OF THE STANDARD SPECIFICATIONS.
  2. HANDPLACED RIP-RAP SHALL BE IN ACCORDANCE WITH SECTION 8-15 OF THE STANDARD SPECIFICATIONS.
  3. "X" SHALL BE 8' OR 4x TIMES THE DIAMETER (d), WHICHEVER IS GREATER.

SECTION

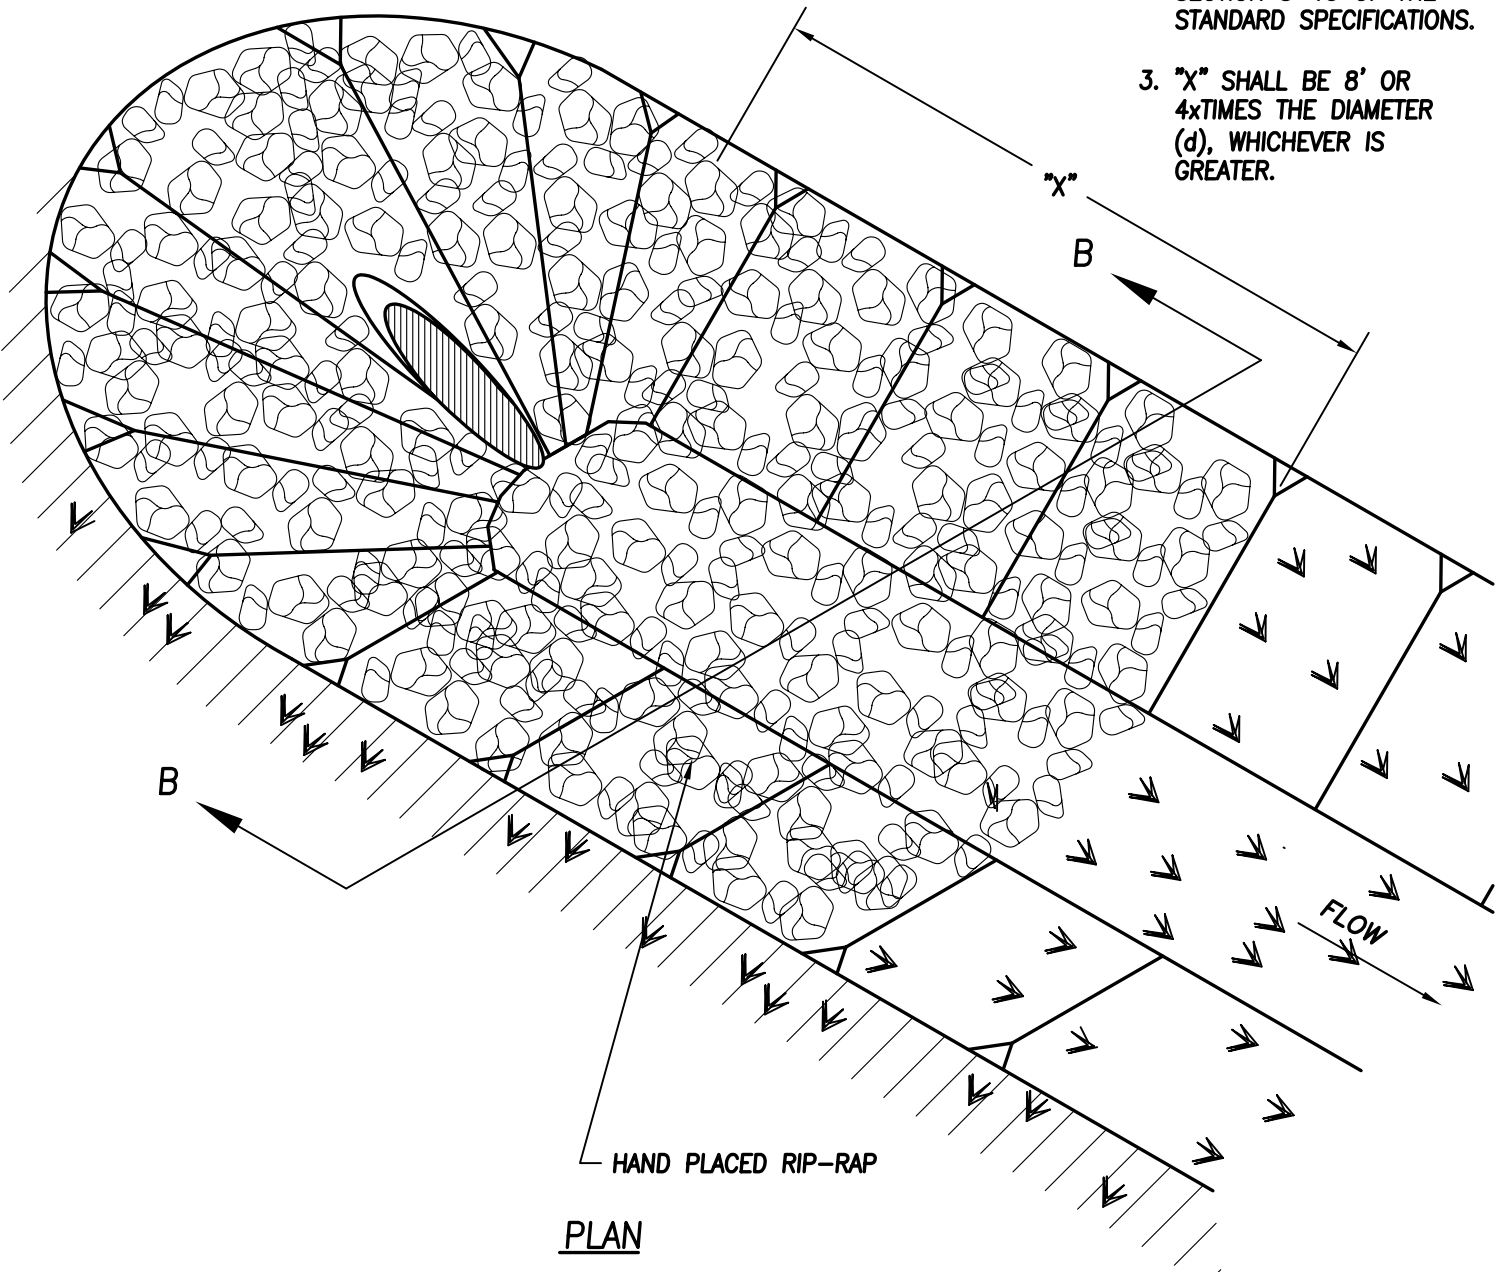

PLAN

FLAT-BOTTOM DITCH RIP-RAP PLACEMENT DETAIL  
 NTS